

A-01
ABSORBER
20" x 60'
250 PSIG/WP

AF-09
COALESCING
FILTER

AF-07
SOCK FILTER

FG-01, 02, 03
FLASH GAS SEPARATOR
36" x 12.0'
125 - 15 PSIG

HX-01
REBOILER


CH-01
REFRIGERATION UNIT
COOL INLET STREAM

P-07-5
PUMP

CH-02
REFRIGERATION UNIT
LEAN SELEXOL STREAM

S-02
SEPARATOR
10" X 7.0'
250 PSIG/WP

V-01
PURGE TANK
250 PSIG/WP

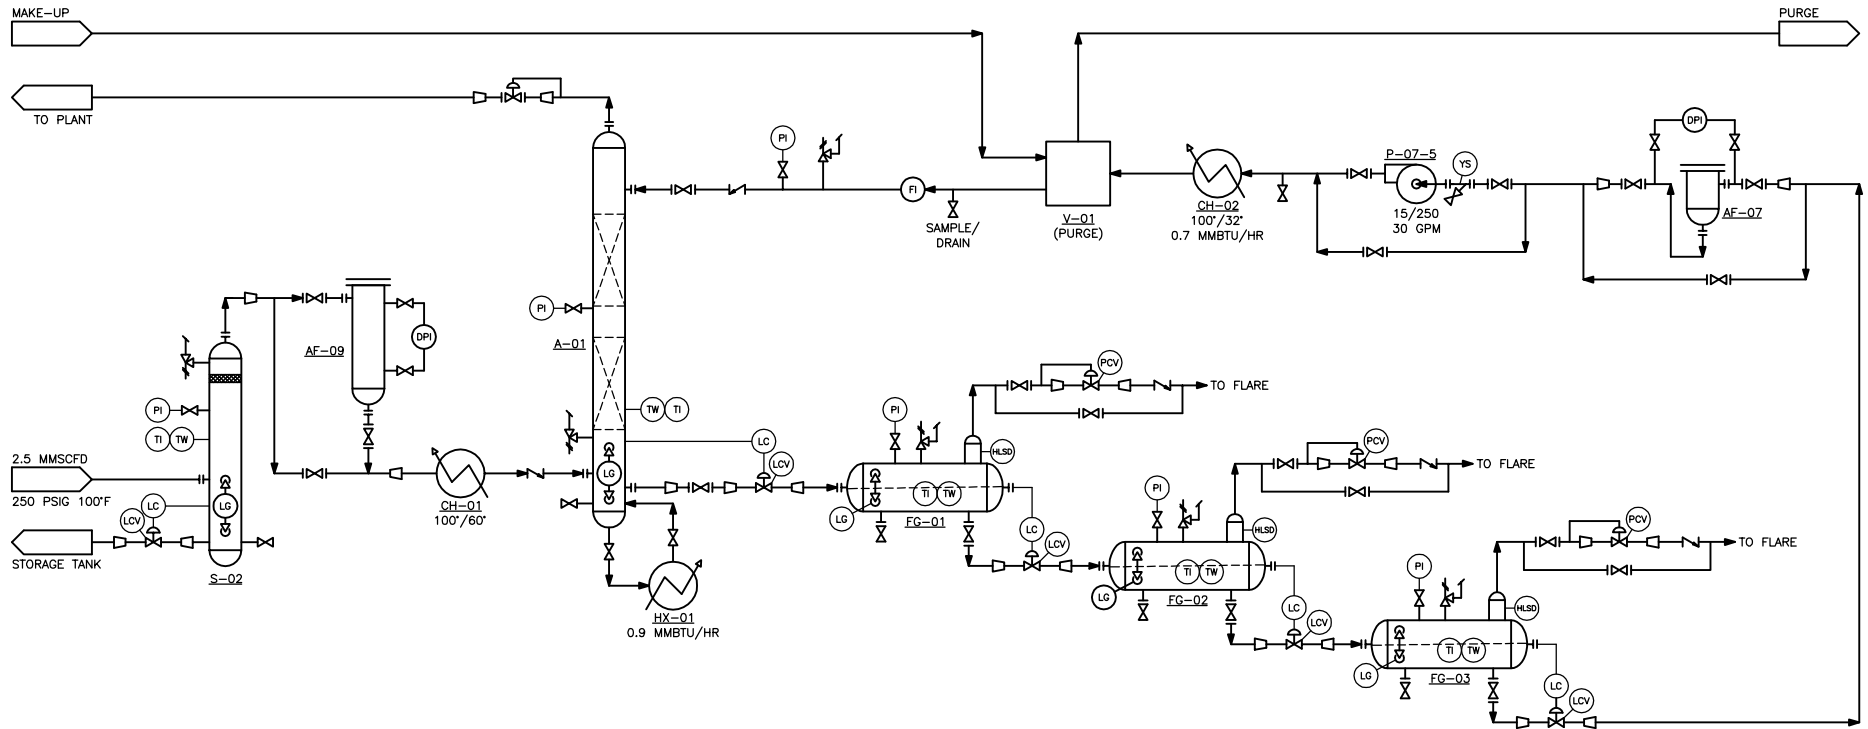

DATE:	05/07/09	PROJECT:	LANDFILL GAS PROC. UNIT
SCALE:	NTS	LOCATION:	ANYWHERE, USA
PLOT SCALE:	1 = 2"	DRAWING NAME:	PRELIMINARY PIPING & INSTR. DIAGRAM
DRAWN BY:	GRB	DRAWING NO.:	PID-1102-B
APPROVED:			SHT. X OF X

Tucker
GAS PROCESSING EQUIPMENT, INC.
116 S. CAPITOL AVE. MT. STERLING, IL 62353

ED TUCKER

(217) 773-3622